


NOTE: THIS DRAWING HAS BEEN REDUCED TO FIT THIS SHEET. SUBMITTED PLANS SHOULD MEET OUR MIN. POLICY FOR PLANS.

ATP
7' 6"

AFF
9' 8"

AFF
9.5'

AFG
10'

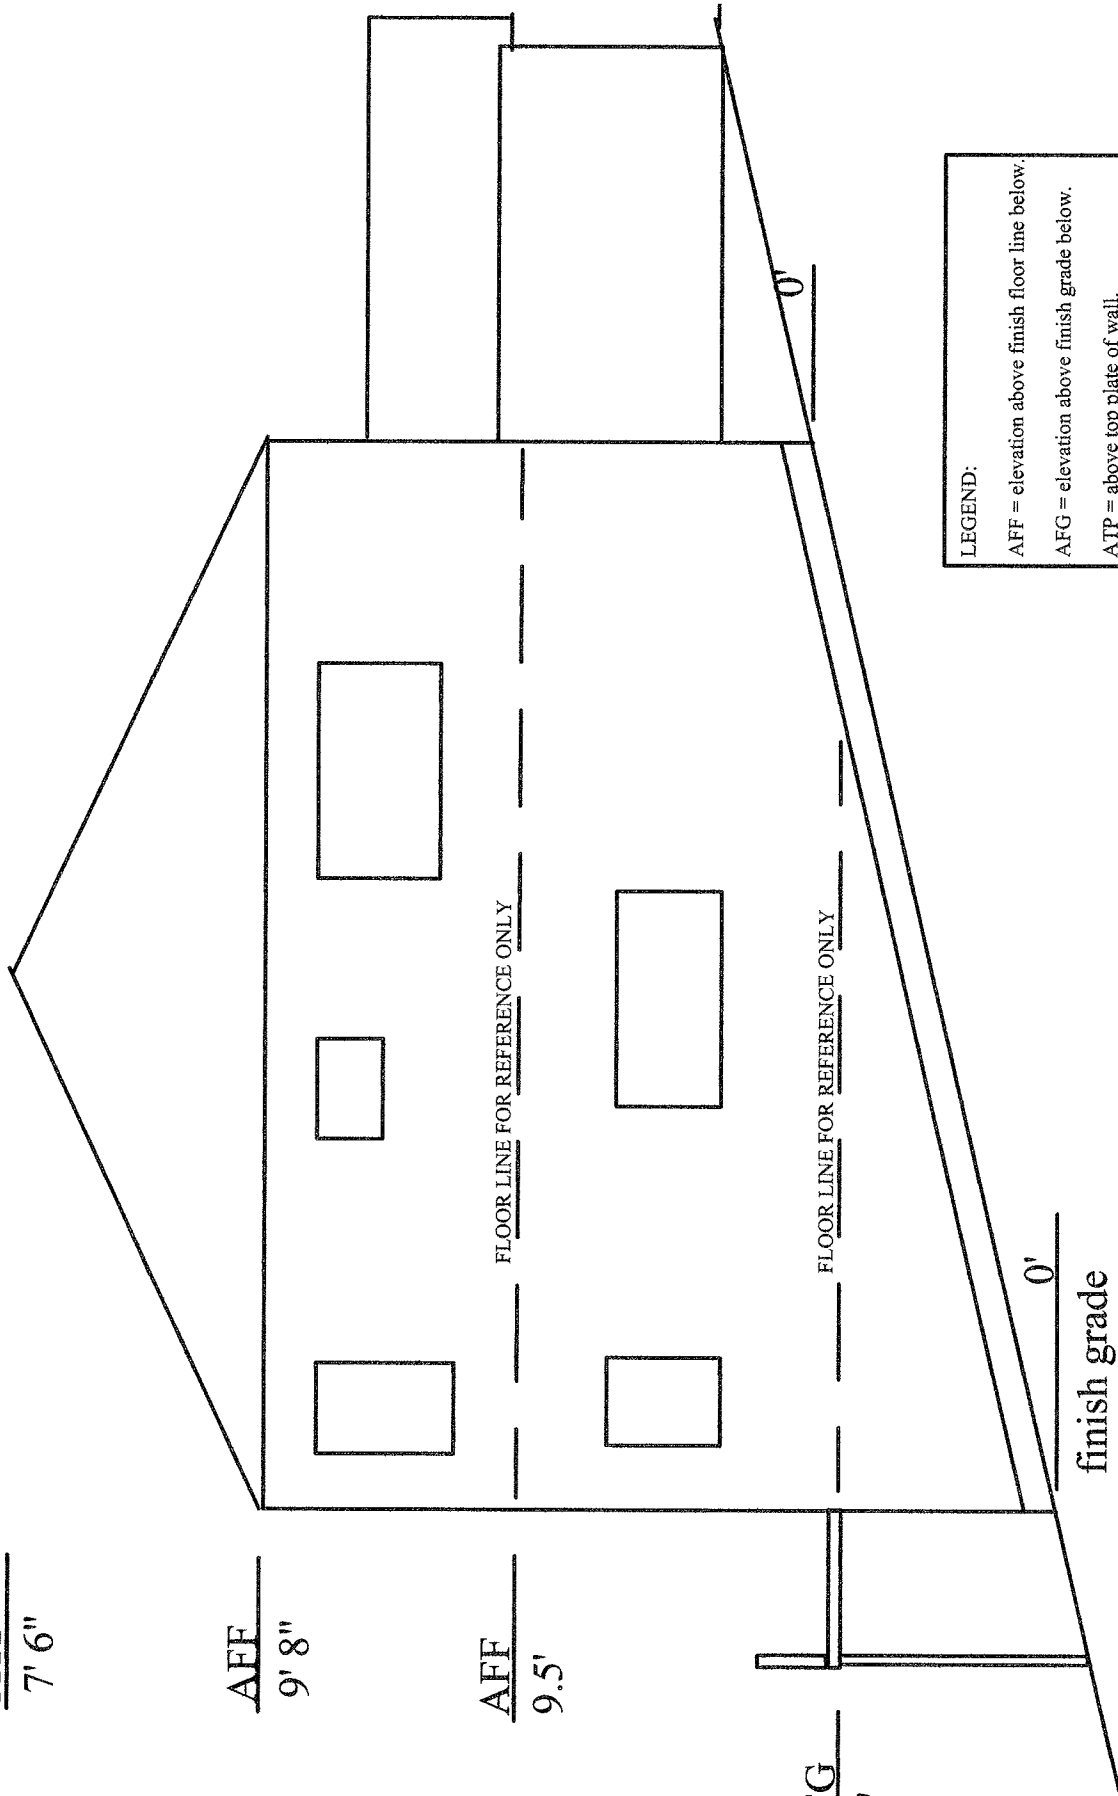

LEGEND:

- AFF = elevation above finish floor line below.
- AFG = elevation above finish grade below.
- ATP = above top plate of wall.
- finish grade = the finish grade as intended.

SAMPLE ELEVATION